

Premier Space Analysis		
Category	800 Sq.ft.	Actual Space
Chilled Fresh	4	4
Ambient Fresh	4	4
Refresh & Deli	4	4
Soft Drinks Ambient	1	1
Soft Drinks Chilled	3	3
Frozen	5	5
Confectionery	6	6
Crisps & Snacks	4	4
Grocery	4	4
Grocery Non Food	3	3
Non Food	4	4
BWS Ambient	1	2
BWS Chilled	6	6
Value	3	3
Kiosk	4	4
Total	56	57

- EQUIPMENT:**
- New 800mm shelving required. New shelving should be silver/grey with clear fronted w/black background shelf edge stripping. Shelving height 2200mm high. End panels to be solid unless stated that slat is required.
 - New bespoke refresh counter required for concepts. Size will be dependant on which refresh concepts/machines are being used.
 - Refresh @ Premier area - Dust grey laminated bulk head, with 'L' shaped side panels required. Finished in Egger Dust Grey RAL 7037.
 - New Chillers to be high level 2160mm with doors.
 - New Arneg 5 door upright freezer.
 - Ice Cream Acrylic Shelves For Arneg Astana Mini 580w 450d. Code CD965B.
 - Lockable Vape Unit, 800w 318d 2200h, available from Concept Data.
 - Magazine Corner Stand 20 Title, 343w 343d 1677h. Code CD962.
 - Newspaper Corner Stand 15 Title, 433w 433d 1677h. Code CD963.
 - Shelf management required for chilled foods x 3 shelves.
 - Whicker baskets & Banana Hammock required for Ambient Produce fixture.
 - Leaflet Stand With Header Code BR254A.
 - Black ceiling tiles and runners with bright white / daylight halo lighting.
 - Cloud ceiling tiles can be used above key feature areas at retailer cost.
 - Shelving / Riser requirements as marked against each bay.

- COLOURS / FINISHES:**
- COUNTER**
- Carcass - If store has Refresh @ Premier then Grey Valmasino Marble F074.
 - Top - Shadow Queen.
 - Tobacco drawers / parcel cupboards - Graphite or Egger dust grey.
- COLUMNS**
- Base - Black up to 1650mm high.
 - Top - White vinyl from 1650mm high.
- BOX CORNERS**
- BWS - Black with Brick vinyl as optional.
 - Rest of store - White.
- END PANELS**
- Mega deals - Red (solid).
 - All other ends - Black (solid or slatwall for cards and stationery only)
 - Slat wall is not to be used anywhere apart from cards or stationery.
- BULKHEAD**
- BWS - Black.
 - Behind the counter - Black.
 - Rest of store - White or Barnwood vinyl in conjunction with illuminated signage only.
- REFRESH @ PREMIER**
- Goal posts - Egger Dust Grey.
 - Bulkhead - Egger Dust Grey.
 - Carcass - Grey Valmasino Marble F074.
 - Counter top - Shadow Queen.

Plan Agreed

Retailer Name _____

Signature _____

Date _____


RDM Name _____

Signature _____

Date _____

LA2003 PLANS

RED LINE DENOTES LICENSABLE AREA

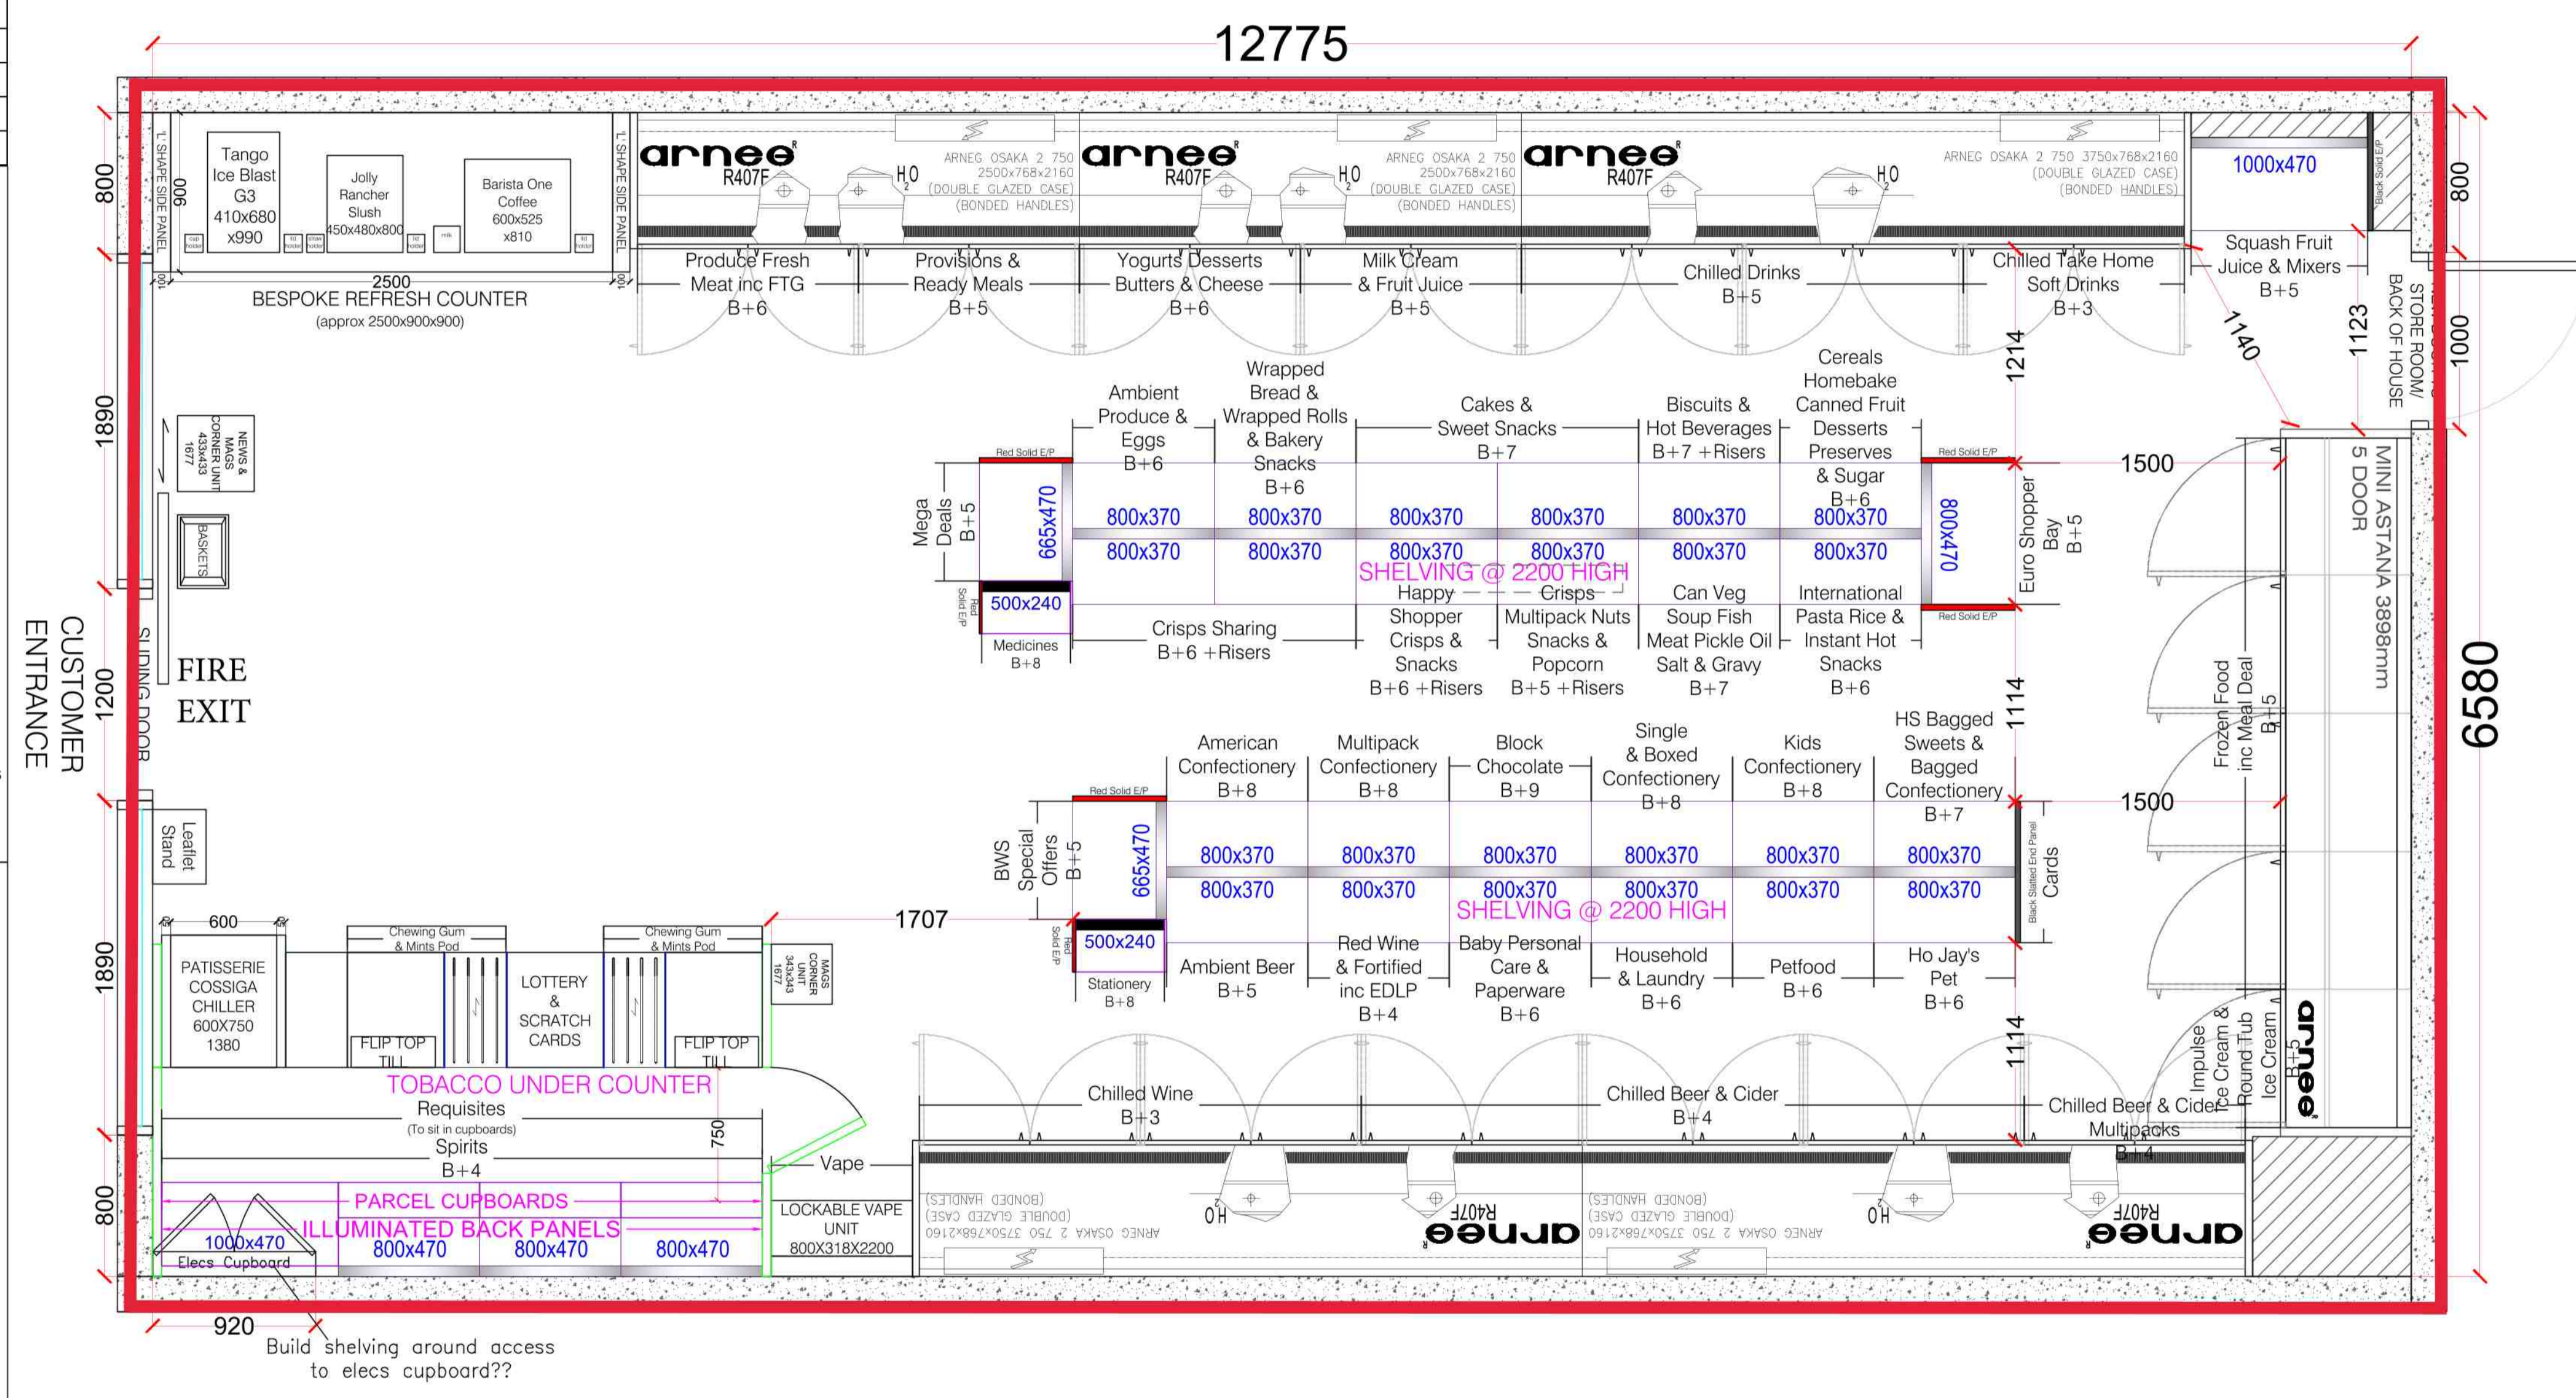

Premier Pinchbeck

STORE LAYOUT STATUS:
LA2003

ADDRESS: 75, Church Street,
Pinchbeck,
Lincolnshire,
PE11 3YA

DATE: 17/06/22

VERSION: v1

APPROX SQUARE FOOTAGE
880 sq.ft.

- NOTES:**
- Plan based on 800 sq ft Premier Matrix.
 - All equipment is New.
 - New refresh area. Bespoke counter top required for machines to sit on. Please note, counter size will be dependant on which refresh concepts/machines are used.
 - Slatted end panel solution suggested for Cards.
 - Corner unit for Newspaper & Magazines.
 - New end panels / box corner / bulkheads required throughout.
 - Illuminated back panels for shelving behind the counter.
 - Parcel cupboards to sit underneath spirits shelving.
 - New Counter to include drawers for Tobacco.
 - Lotto to be sunk into counter.
 - Chilled serve over unit added to layout, Cossiga BTG HT6 Chilled, 600(w)x750(d)x1380(h). Unit to be sunk into counter. (Please refer to development guide).
 - Existing stores may require a blue dot in order to reduce range where required prior to merchandising.
 - Store to be fully ticketed prior to any blue dot or merchandising taking place.

BOOKER WHOLESALE

This drawing is for illustrative purposes ONLY.

All dimensions should be checked by a qualified Shop Fitter prior to any investment being undertaken.

All investments made & compliance with building & licensing regulations are the sole responsibility of the Retailer